

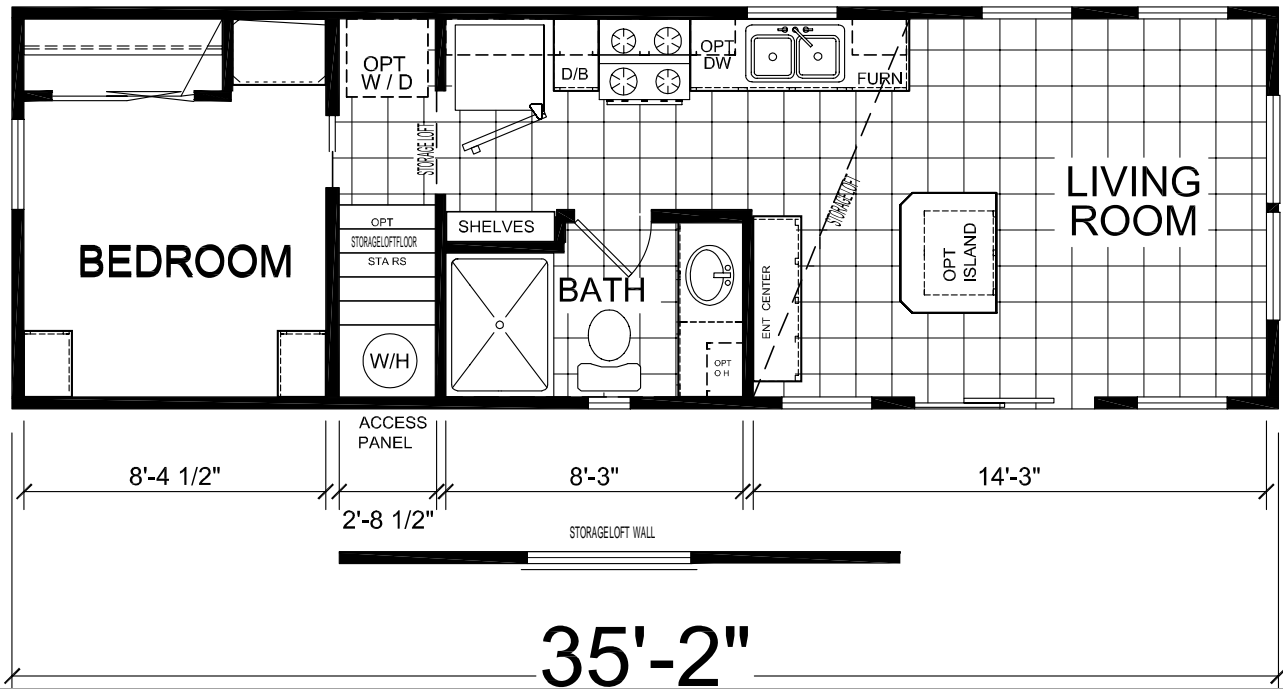
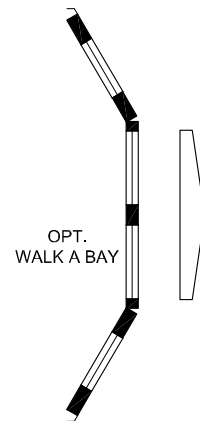
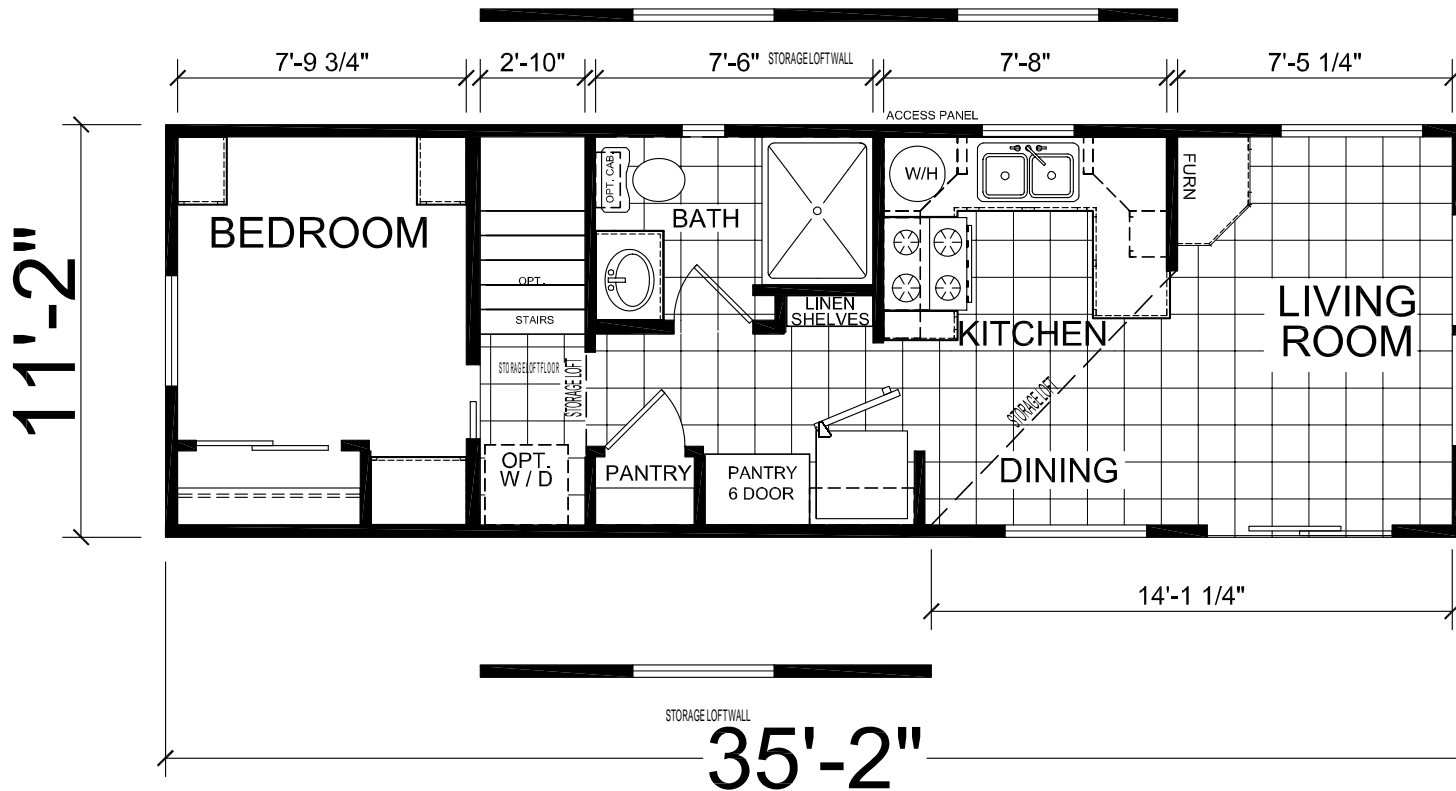


11'-2"

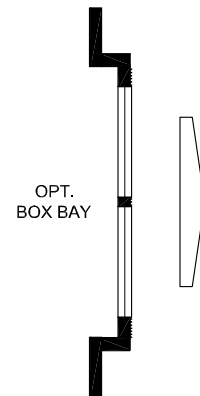


35'-2"

Canterbury Park Home R.V.s  
Model 503

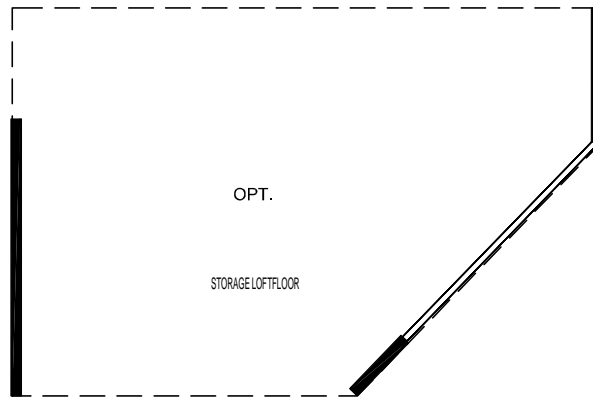

Canterbury Park Home R.V.s  
Model 504

11'-2"

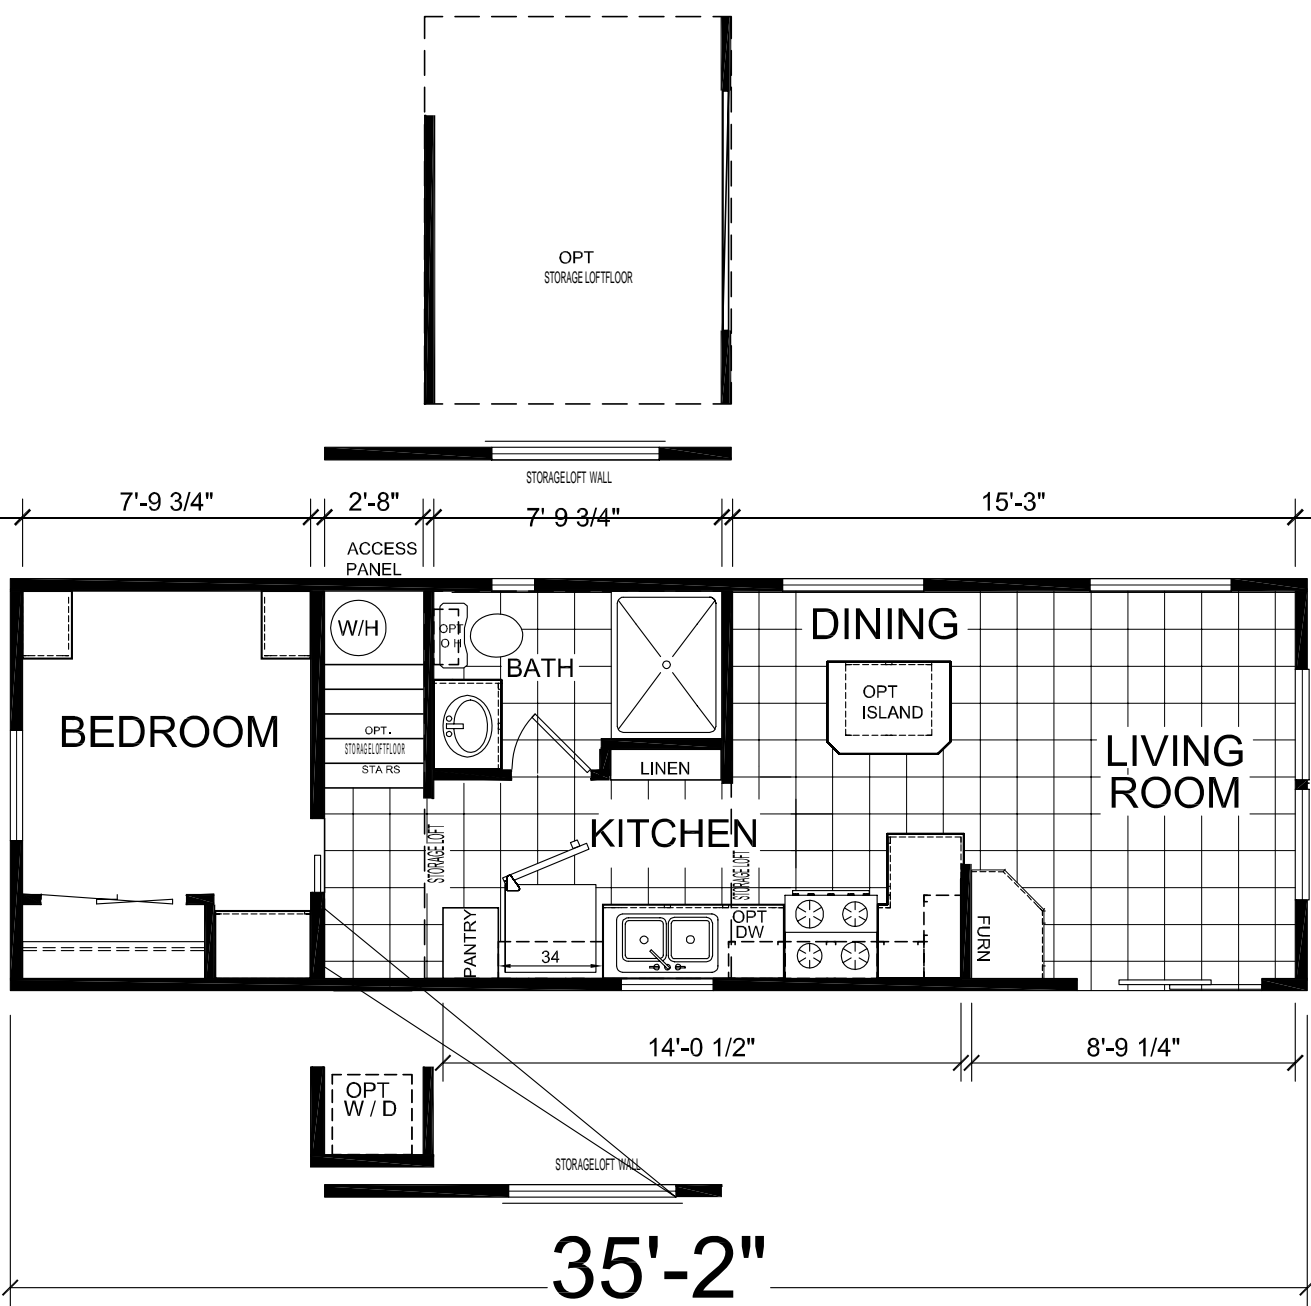

35'-2"

Canterbury Park Home R.V.s  
Model 506

OPT  
BOX BAY

OPT  
WALK A BAY

35'-2"

7'-9 3/4"

8'-8"

11'-2"

OPT CLERESTORY

OPT. BOX BAY

ACCESS PANEL

BEDROOM

LINEN SHELVES

BATH

W/H

D/B

KITCHEN

FURN.

LIVING ROOM

OPT. WALK A BAY


OPT. W/D


OPT. ISLAND.

DINING


16'-8 1/2"

Canterbury Park Home R.V.s  
Model 507

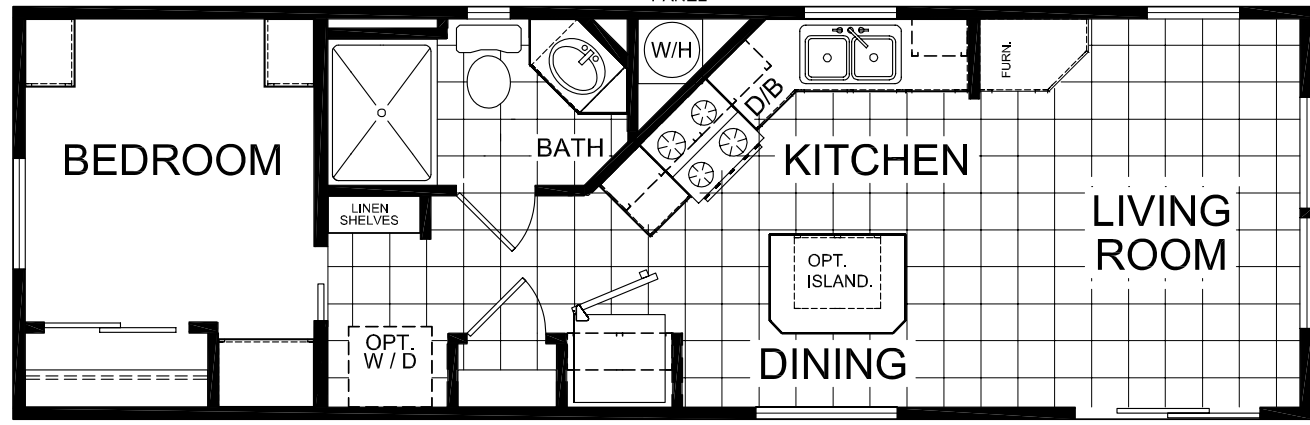

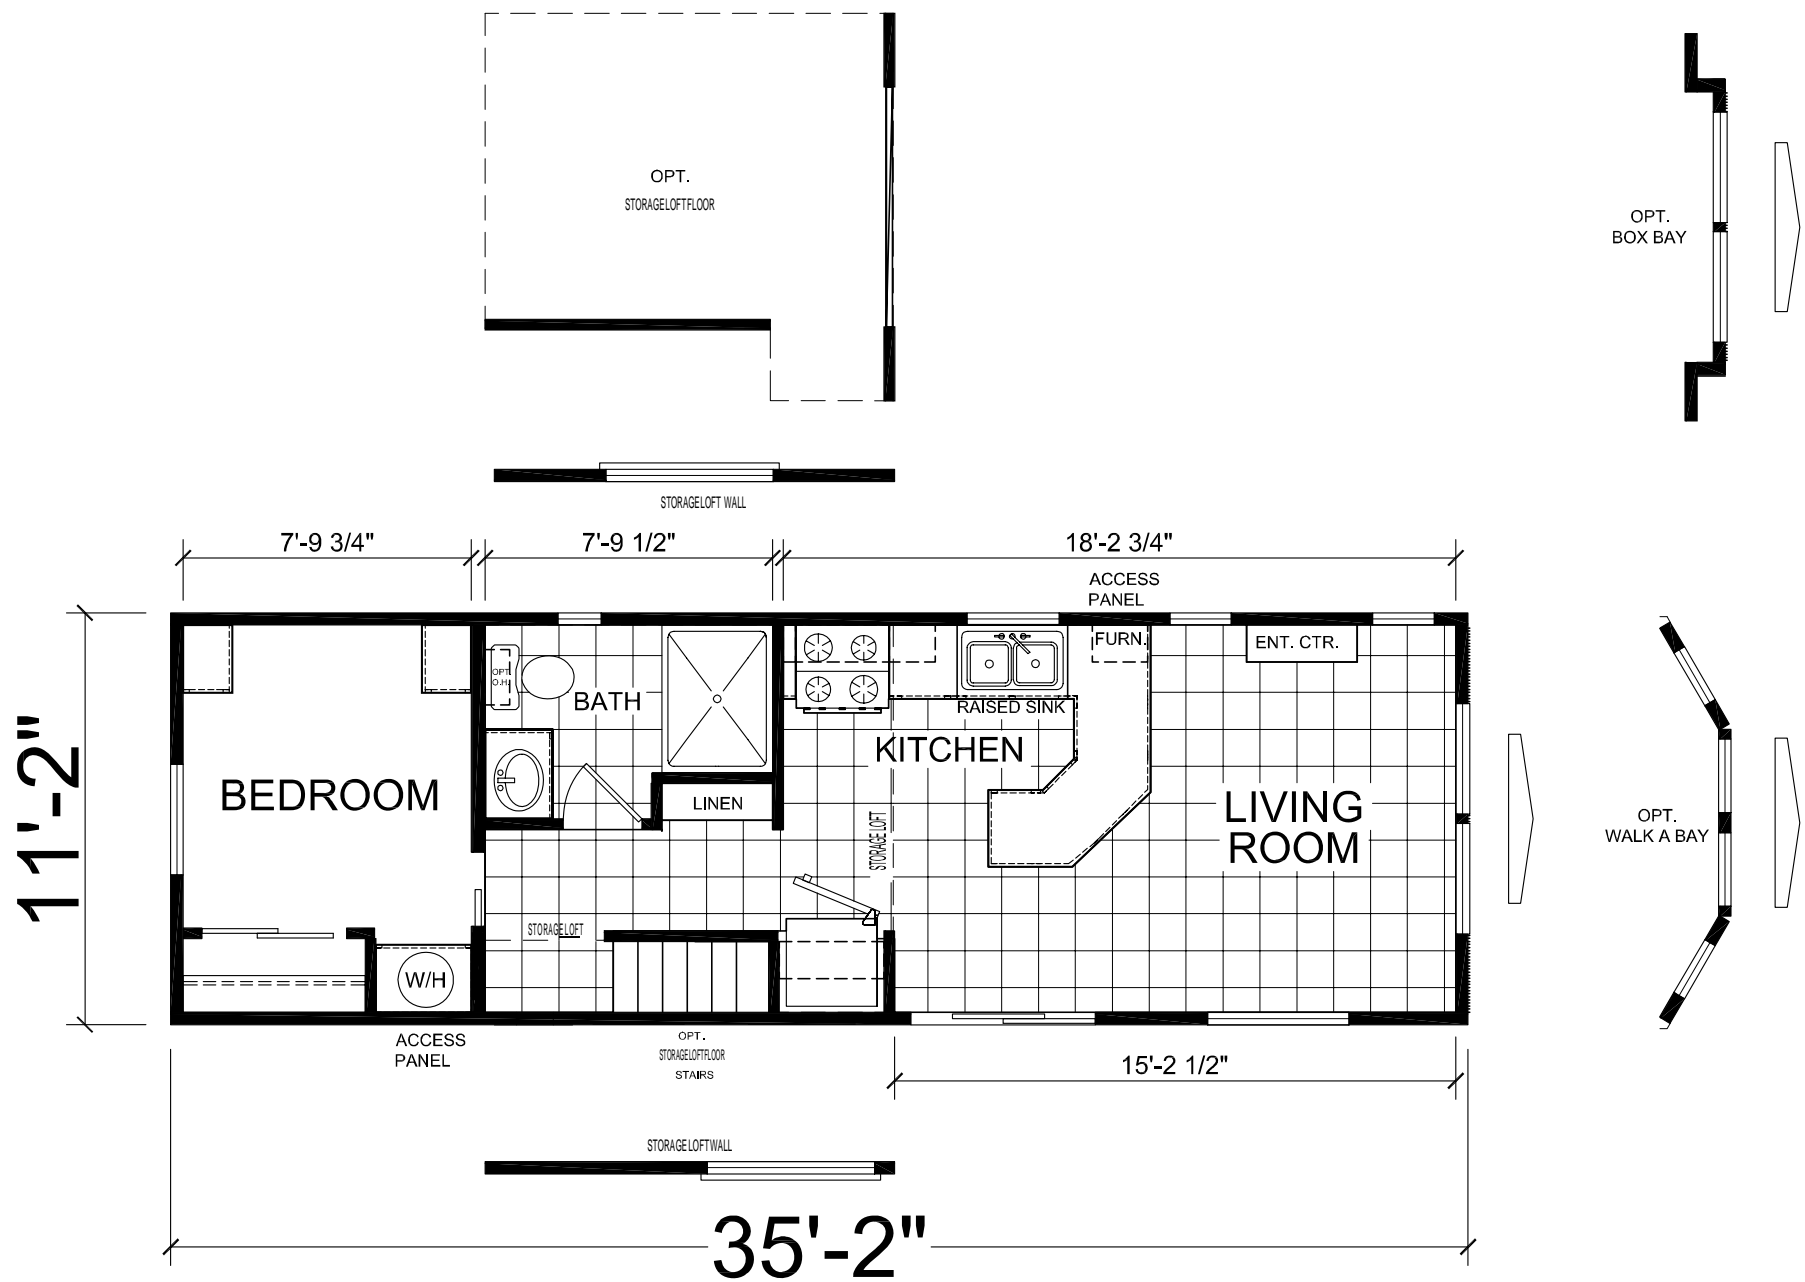

Canterbury Park Home R.V.s  
 Model 508

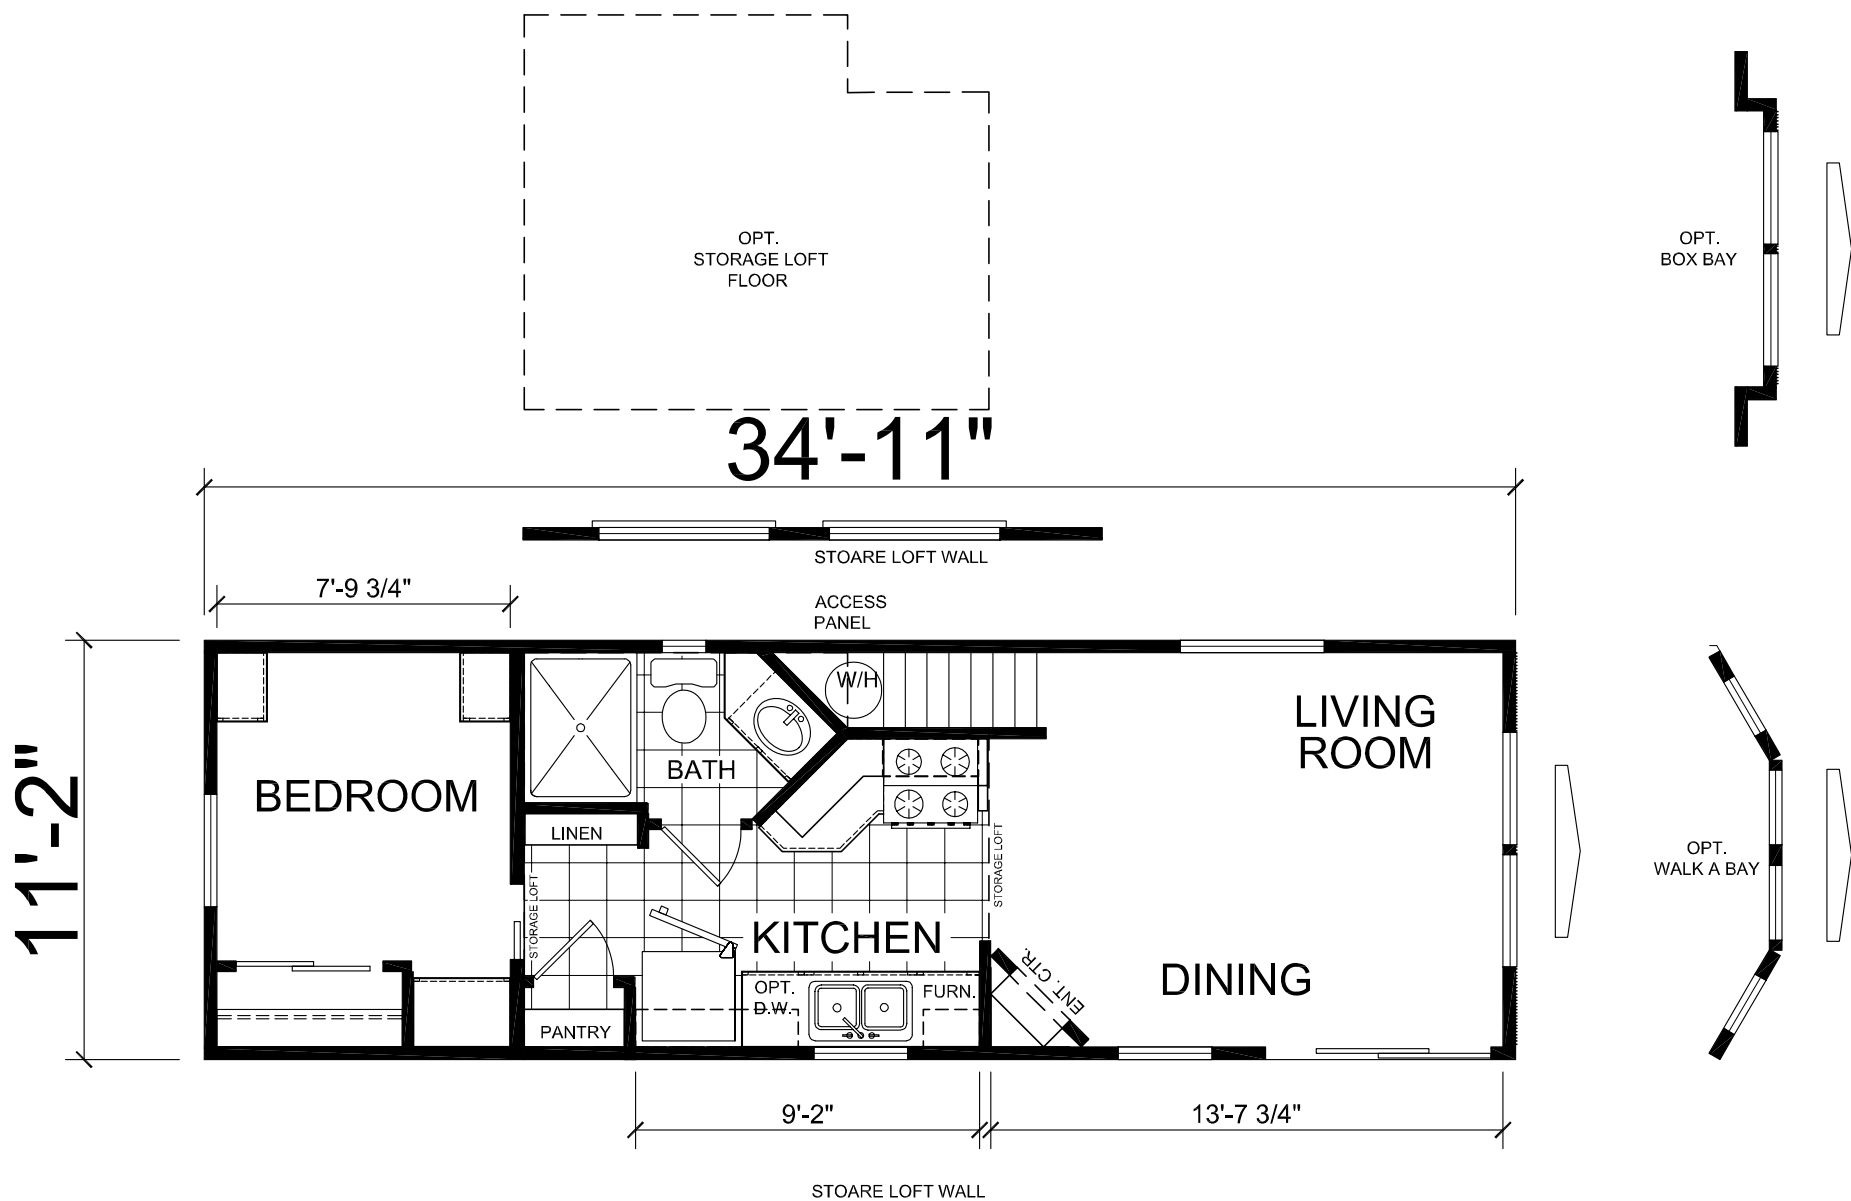

Canterbury Park Home R.V.s  
Model 509

34'-11"

11'-2"




OPT. BOX BAY

OPT. WALK A BAY

OPT CLERESTORY

# Canterbury Park Home R.V.s Model 511

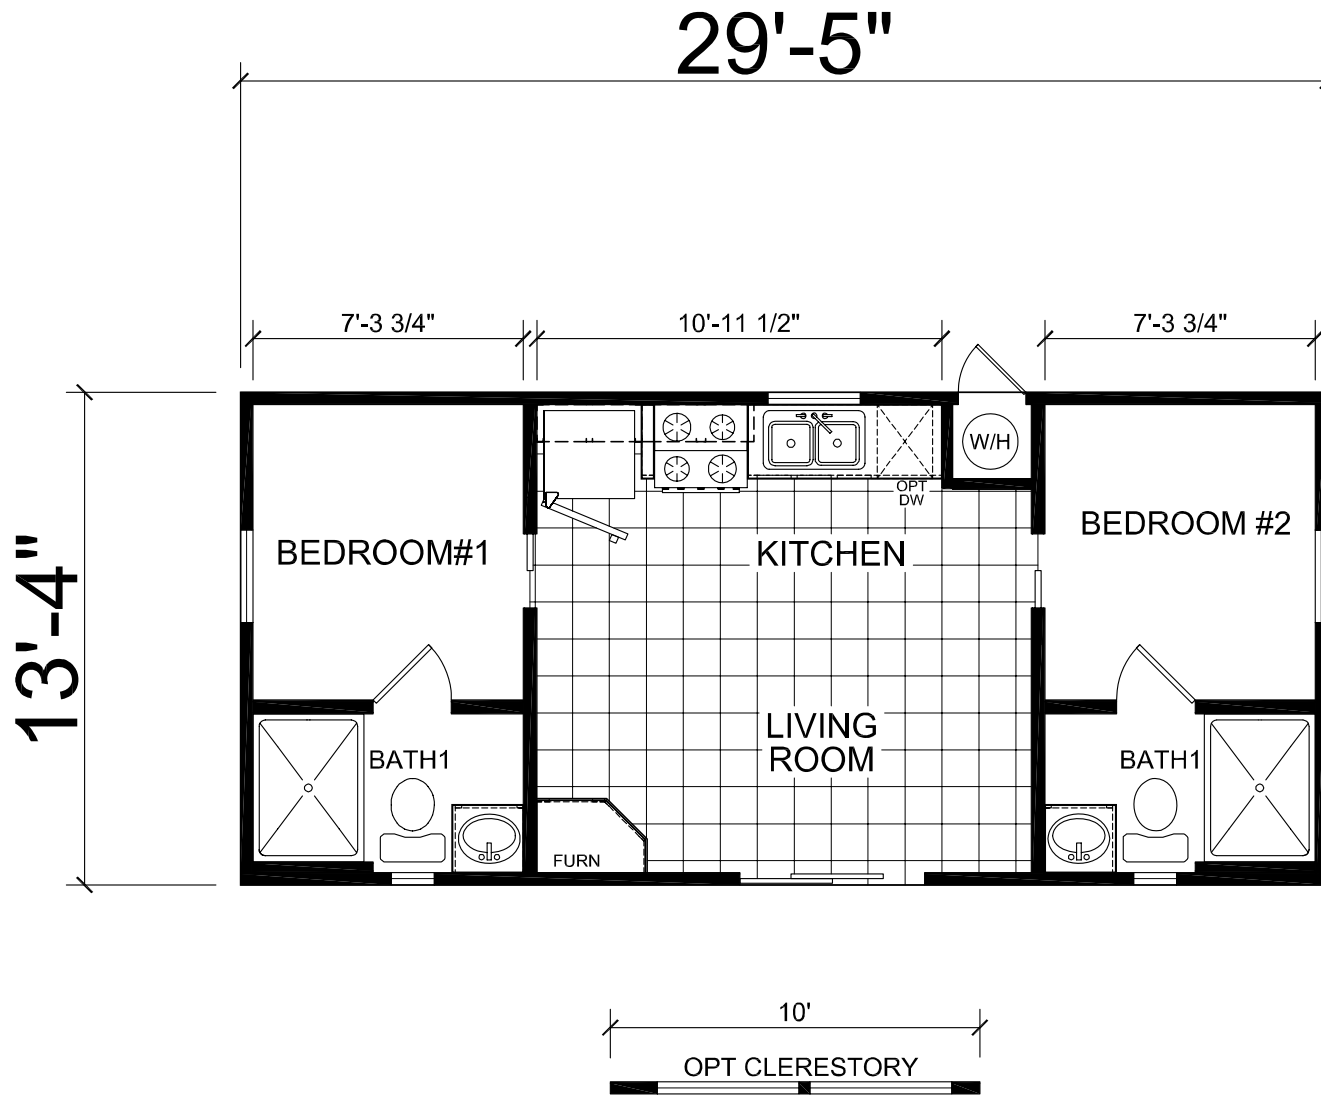


Canterbury Park Home R.V.s  
Model 512





Canterbury Park Home R.V.s  
Model 513

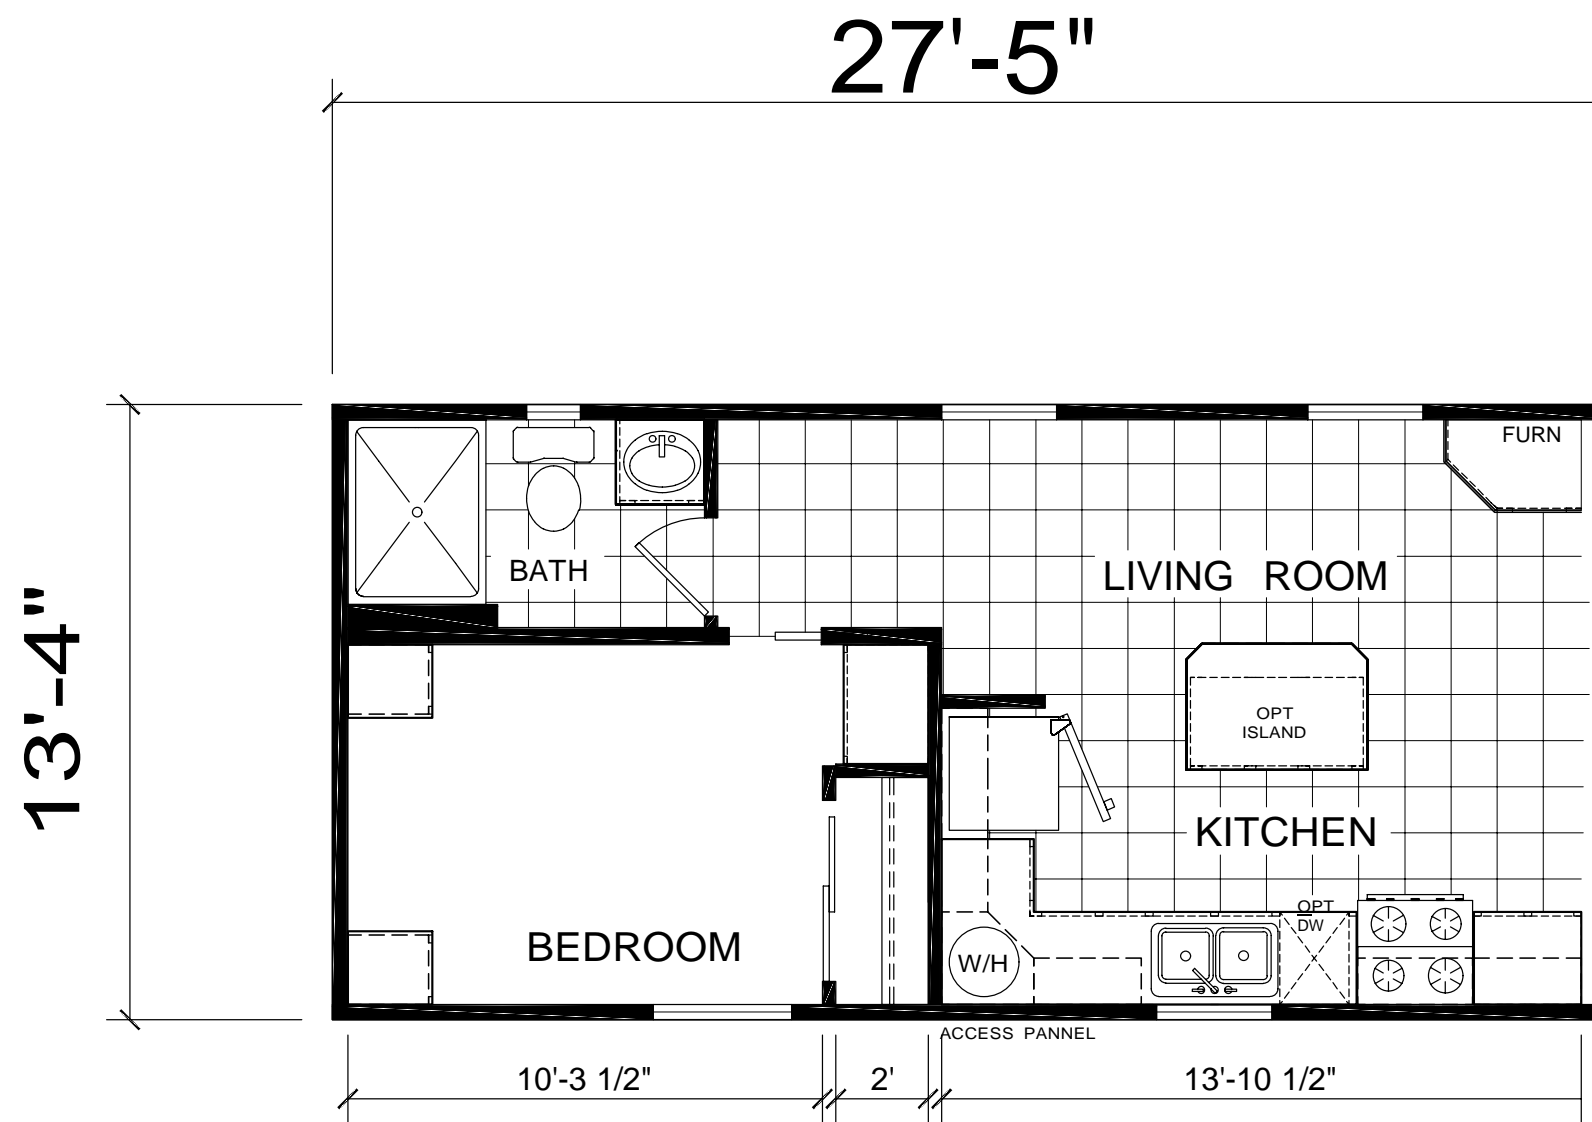

ALL DRAWINGS AND DIMENSIONS ARE APPROXIMATE, AND MAY BE SUBJECT TO CHANGES BY CHAMPION HOME BUILDERS CO. LINDSAY, CA

DAPIA SEAL

MODIFICATIONS

MODEL: **APS-514**

SHEET:

**Canterbury Park Home R.V.s**  
**Model 514**

TITLE: **LITERATURE PLAN**


**L-101**

PROPRIETARY AND CONFIDENTIAL  
 THESE DRAWINGS AND SPECIFICATIONS ARE ORIGINAL,  
 PROPRIETARY AND CONFIDENTIAL MATERIALS OF CHAMPION.  
 COPYRIGHT © 1976-2006 BY CHAMPION

DRAWN BY: M. SANCHEZ DATE: 11-15-2016  
 SCALE: 3/16" = 1'-0"

APPLICABLE MODEL #  
 09-000

1 BEDROOM, 1BATH  
 SIZE: 14'-4" x 27'-5" TOTAL  
 AREA: 393 SQ. FT.

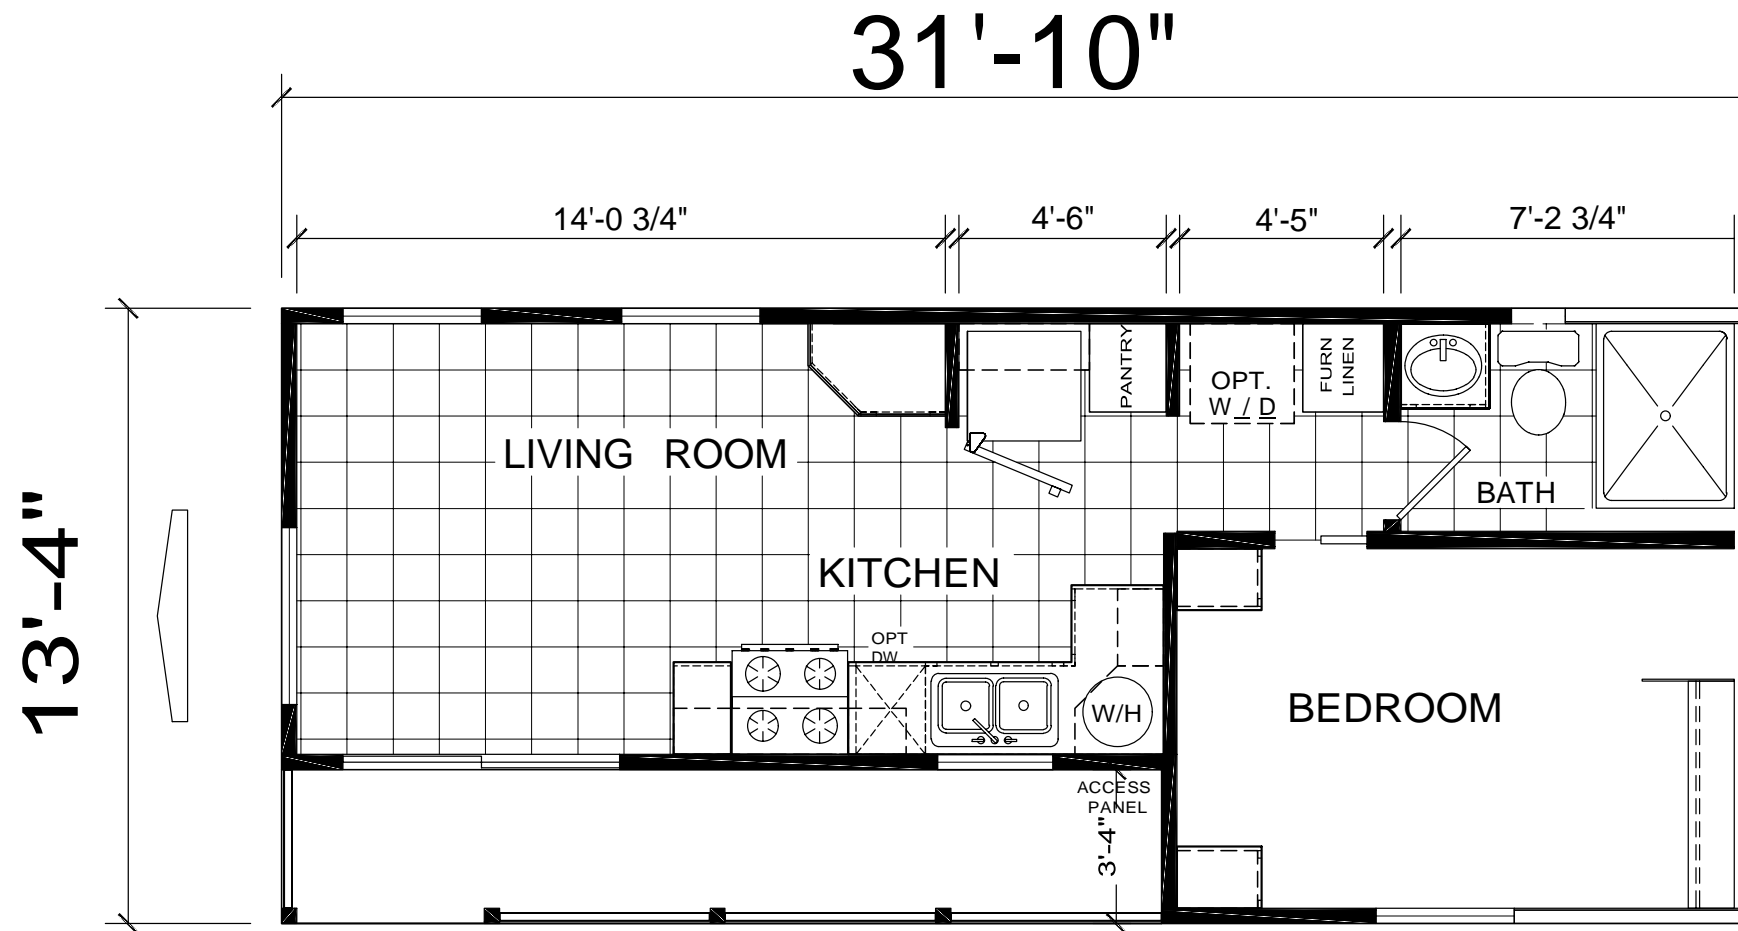

ALL DRAWINGS AND DIMENSIONS ARE APPROXIMATE, AND MAY BE SUBJECT TO CHANGES BY CHAMPION HOME BUILDERS CO. LINDSAY, CA

DAPIA SEAL

MODIFICATIONS

# Canterbury Park Home R.V.s Model 516

MODEL: APS-516

TITLE: LITERATURE PLAN

PROPRIETARY AND CONFIDENTIAL  
THESE DRAWINGS AND SPECIFICATIONS ARE ORIGINAL,  
PROPRIETARY AND CONFIDENTIAL MATERIALS OF CHAMPION.  
COPYRIGHT © 1976-2006 BY CHAMPION

DRAWN BY: M. SANCHEZ DATE: 11-15-2016


SCALE: 3/16" = 1'-0"

APPLICABLE MODEL #  
09-000


2 BEDROOM, 1 BATH  
ACTUAL SIZE: 14'-4" x 31'-10"  
TOTAL AREA: 393 SQ. FT.

SHEET: 01

L-1

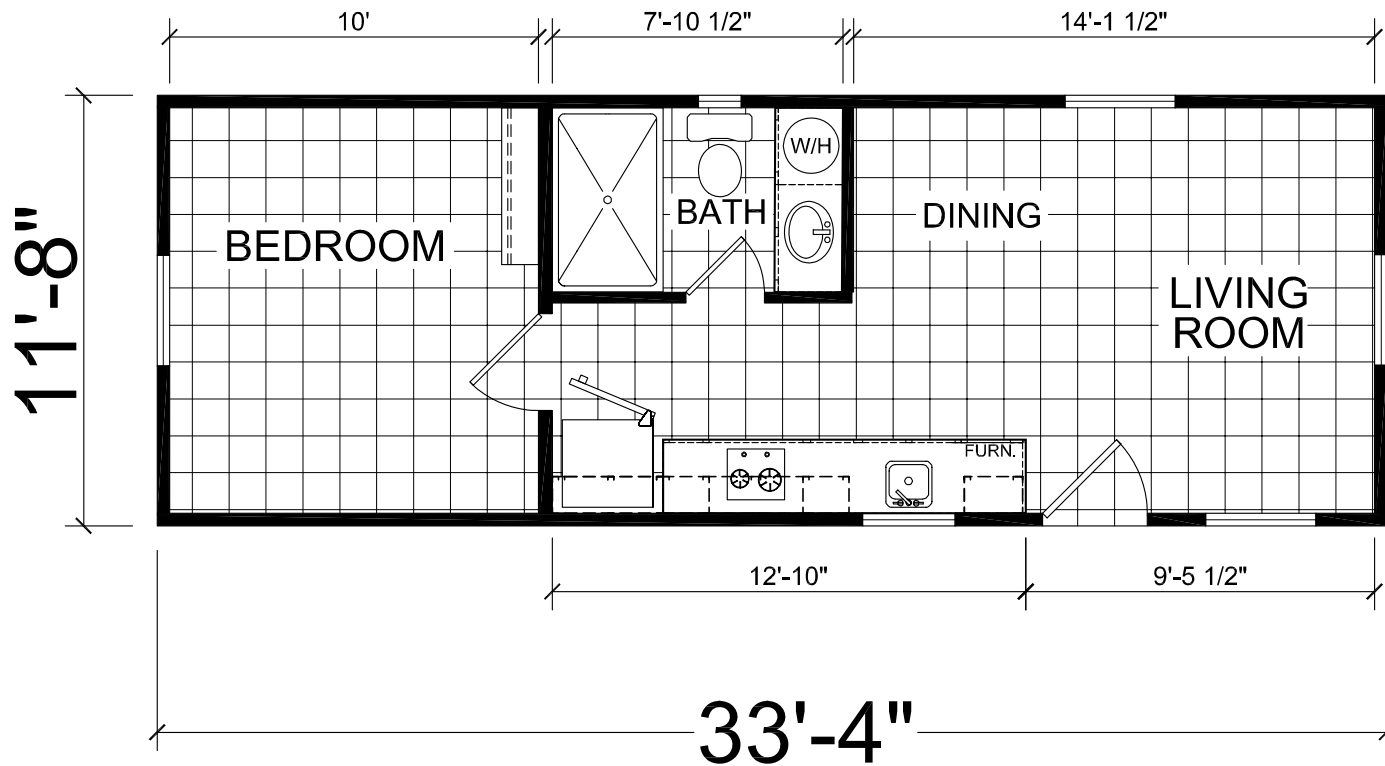

Canterbury Park Home R.V.s  
 Model CCLE 502

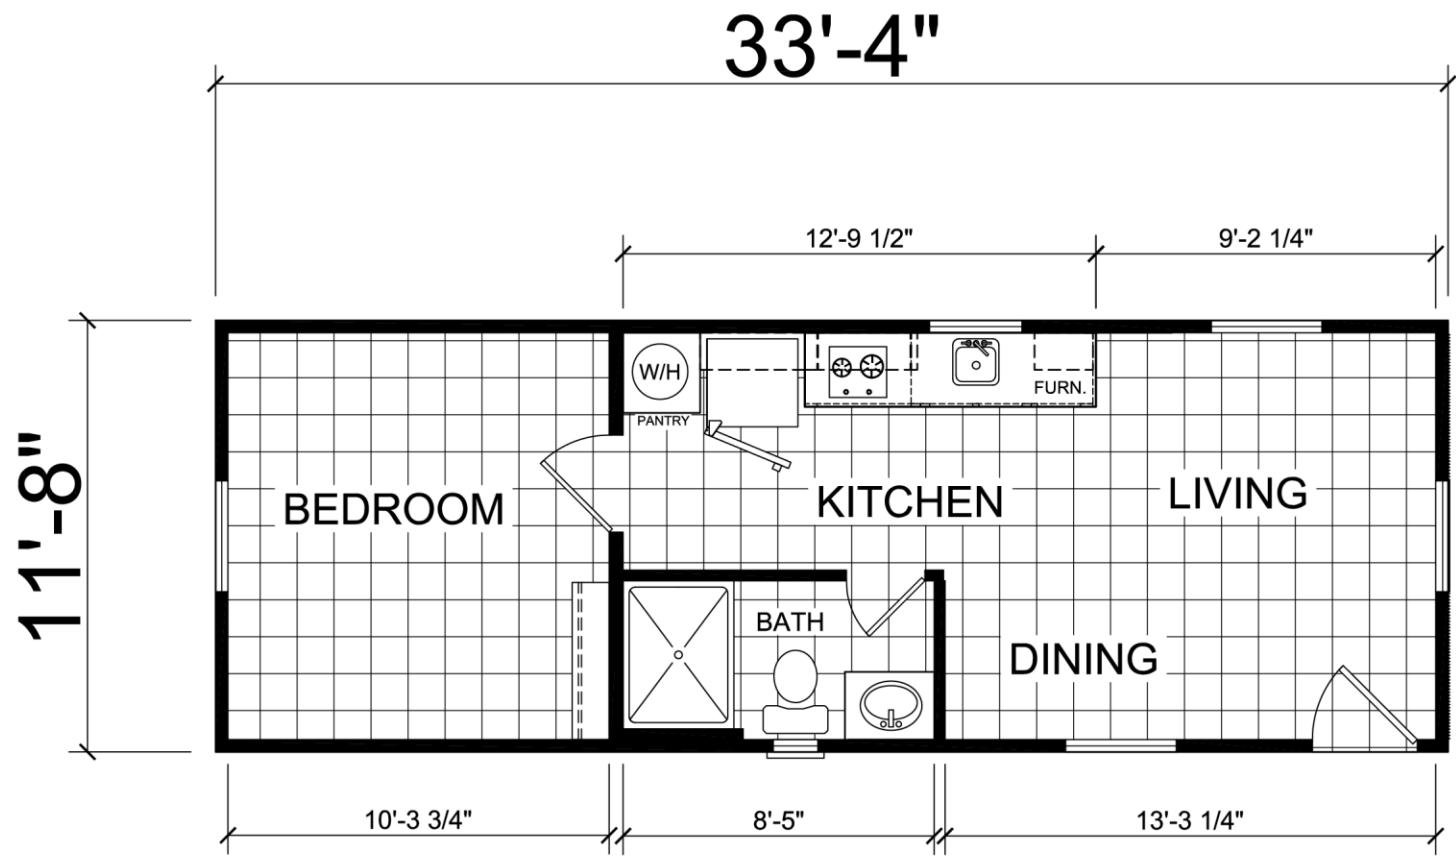

Canterbury Park Home R.V.s  
Model CCLE510